


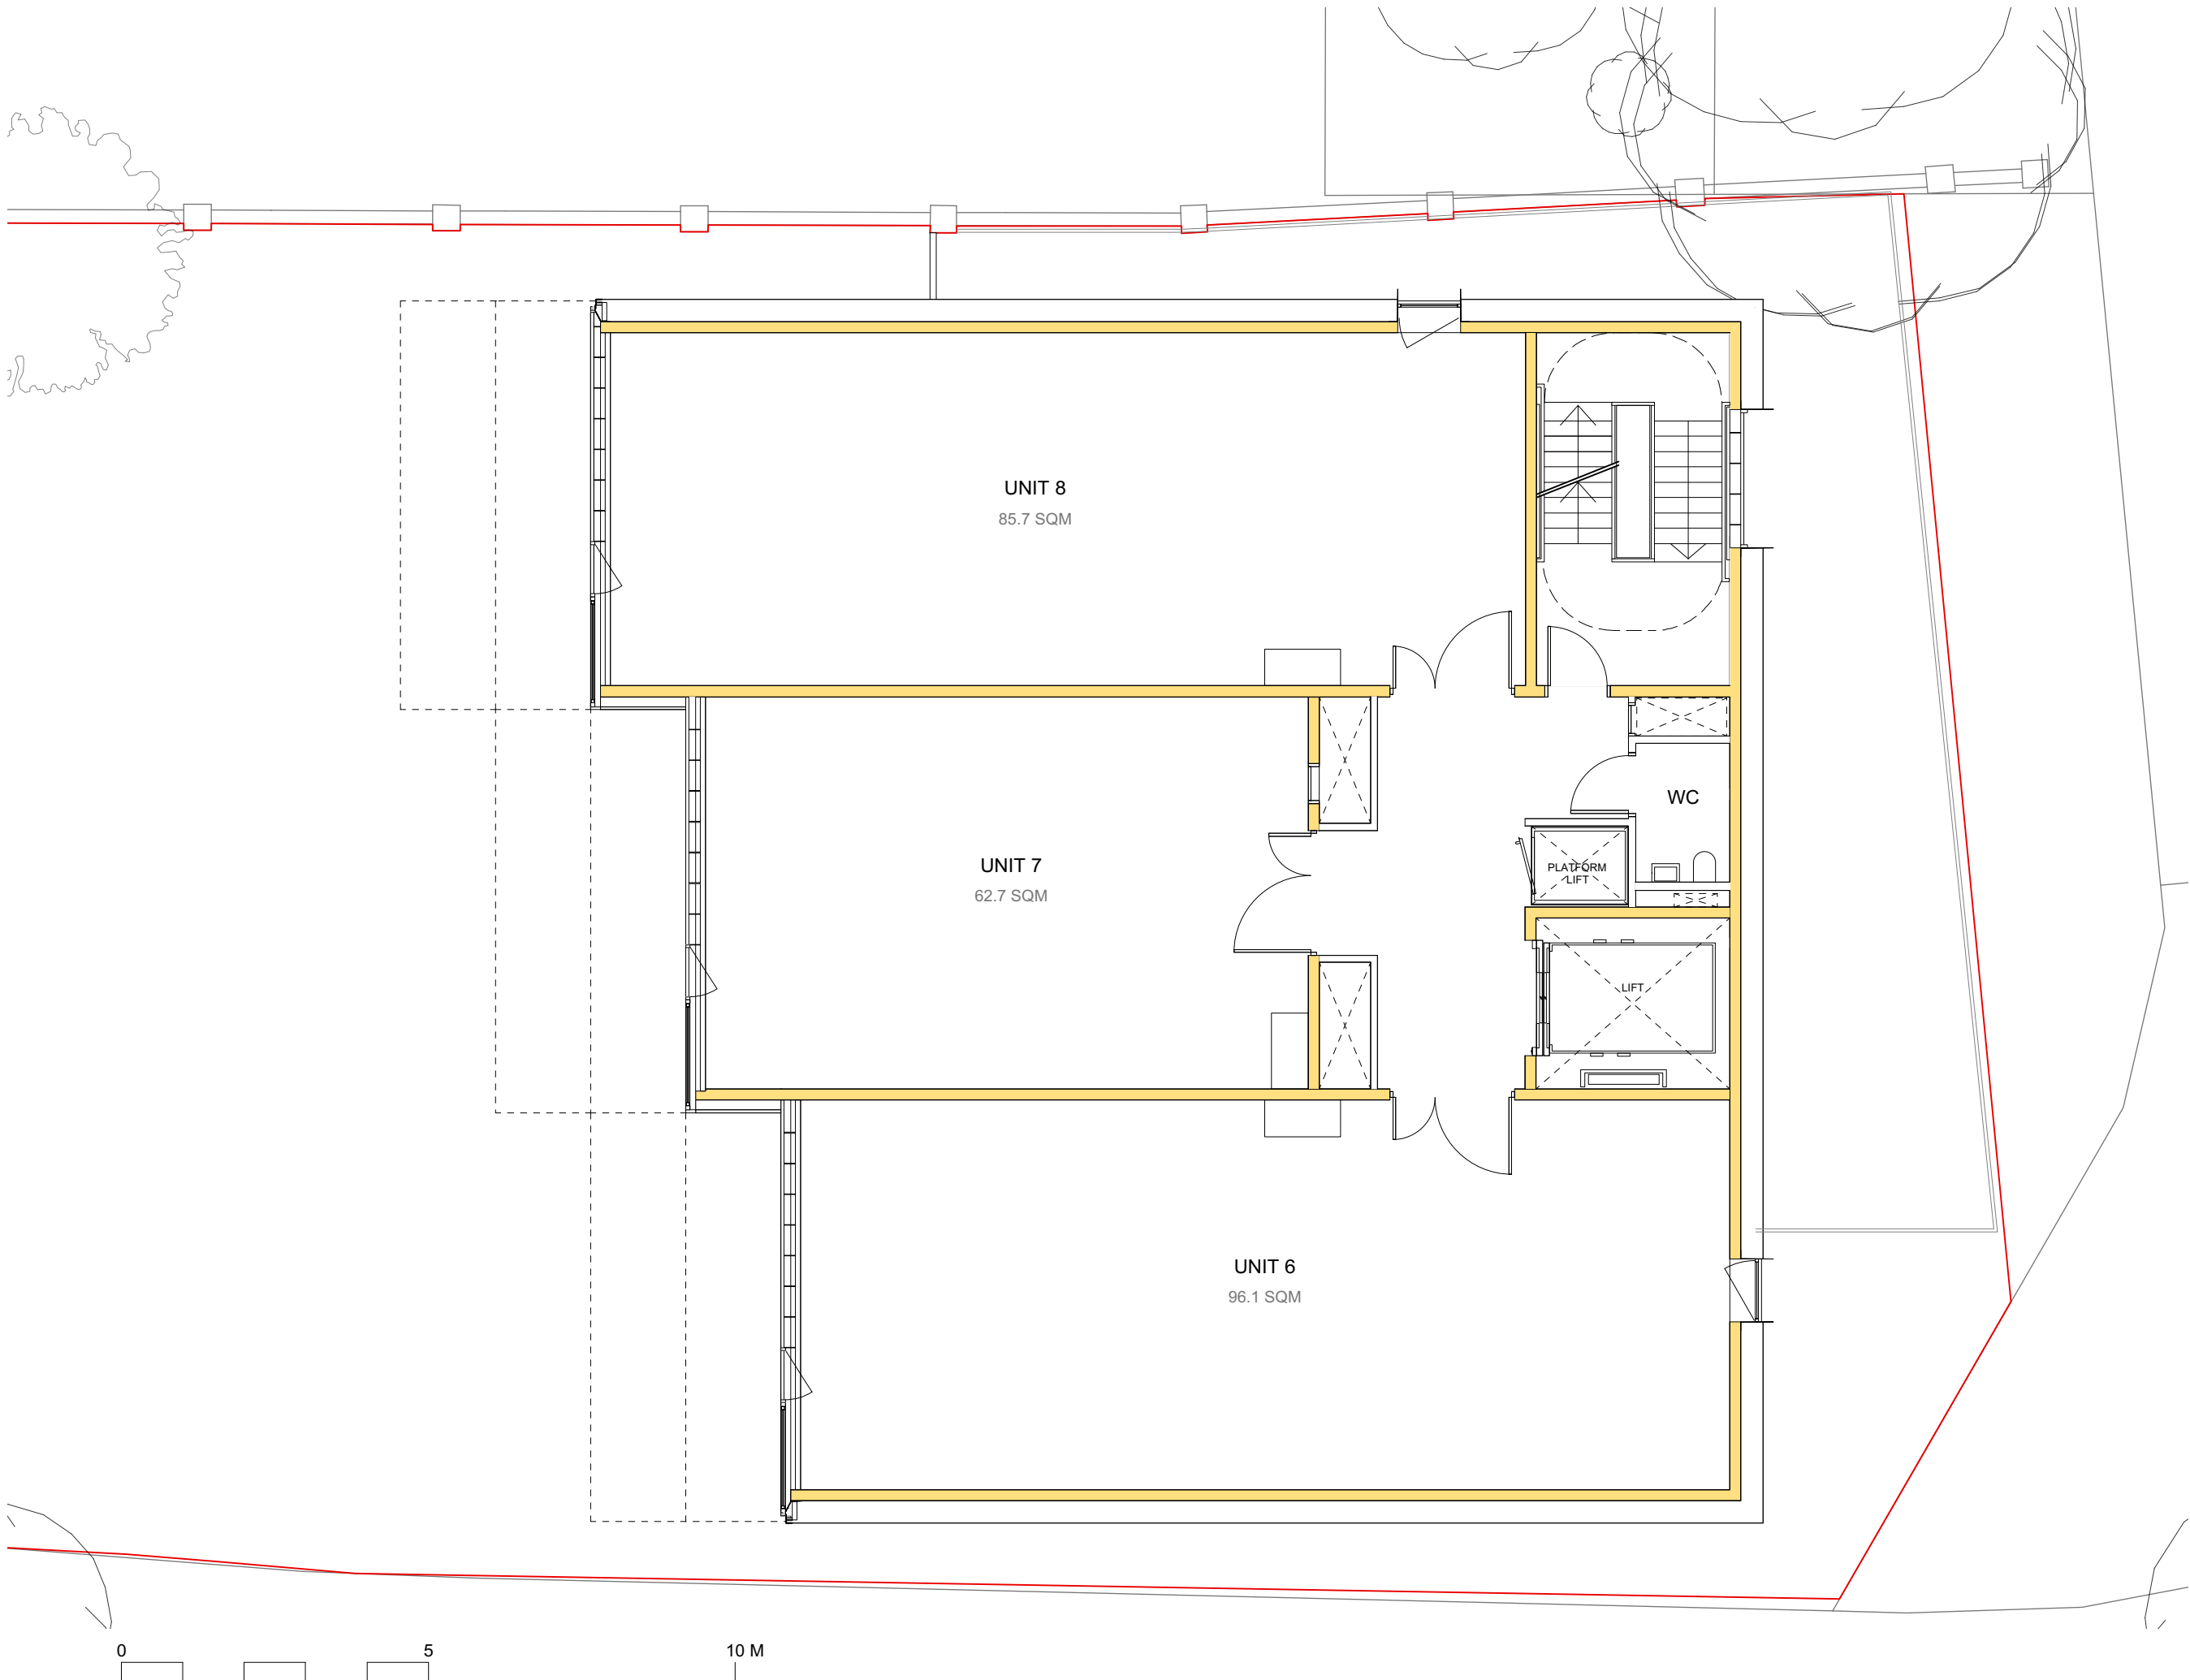

CHARLTON WORKSTACK  
SECOND FLOOR PLAN